

INFORMATIVE TRAVERSE


Sec. 23

Sec. 21

Sec. 26

Sec. 28

Curve	Chord bearing & length (Chains)	Radius (Chains)	Length of Arc (Chains)
"A"	N.29°34'49"E. 20.085	58.899	20.178
"B"	N.27°44'37"E. 18.243	37.544	18.422
"C"	N.4°21'58"E. 9.42	43.321	9.436

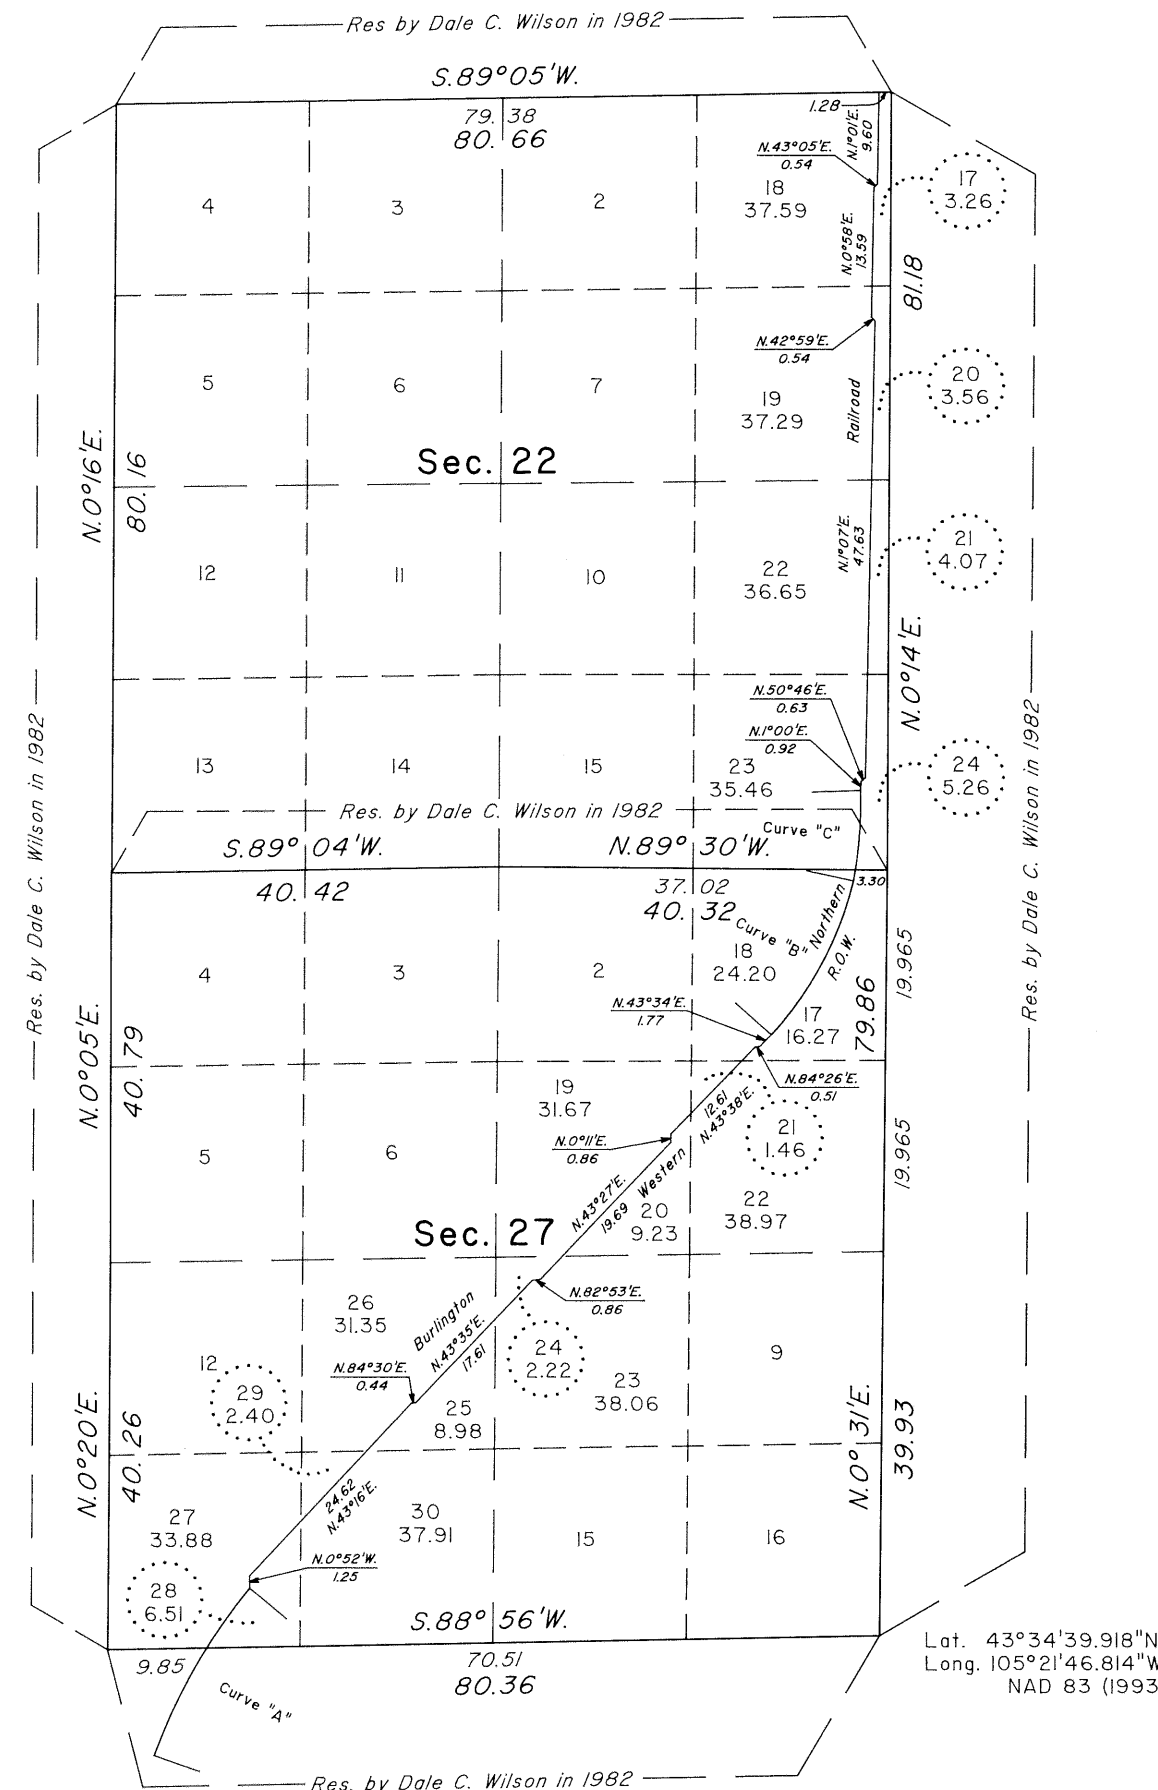

I, Carl W. Sumpter, Supervisory Cadastral Surveyor (U.S.F.S.), HEREBY CERTIFY upon honor, that in pursuance of Special Instructions dated June 19, 2001, and assignment instructions dated June 19, 2001, for Group No. 695, Wyoming, I have surveyed the western right-of-way of the Burlington Northern Railroad with connections to certain corners of the P.L.S.S. for the proposed boundary of the newly created Lots, sections 22 and 27, T. 42 N., R. 71 W., Sixth Principal Meridian, Wyoming, and that this plat in one sheet represents the entire record of this survey. Survey commenced June 20, 2001, and completed June 20, 2001, and has been made in strict conformity with the Manual of Surveying Instructions, 1973 and in specific manner described herein.

May 31, 2002
Date

Cheyenne, Wyoming May 31, 2002

This plat representing the entire record of this survey, having been correctly prepared in accordance with the regulations of this Bureau, is hereby accepted.

For the Director

John P. Lee
Chief Cadastral Surveyor for Wyoming

